



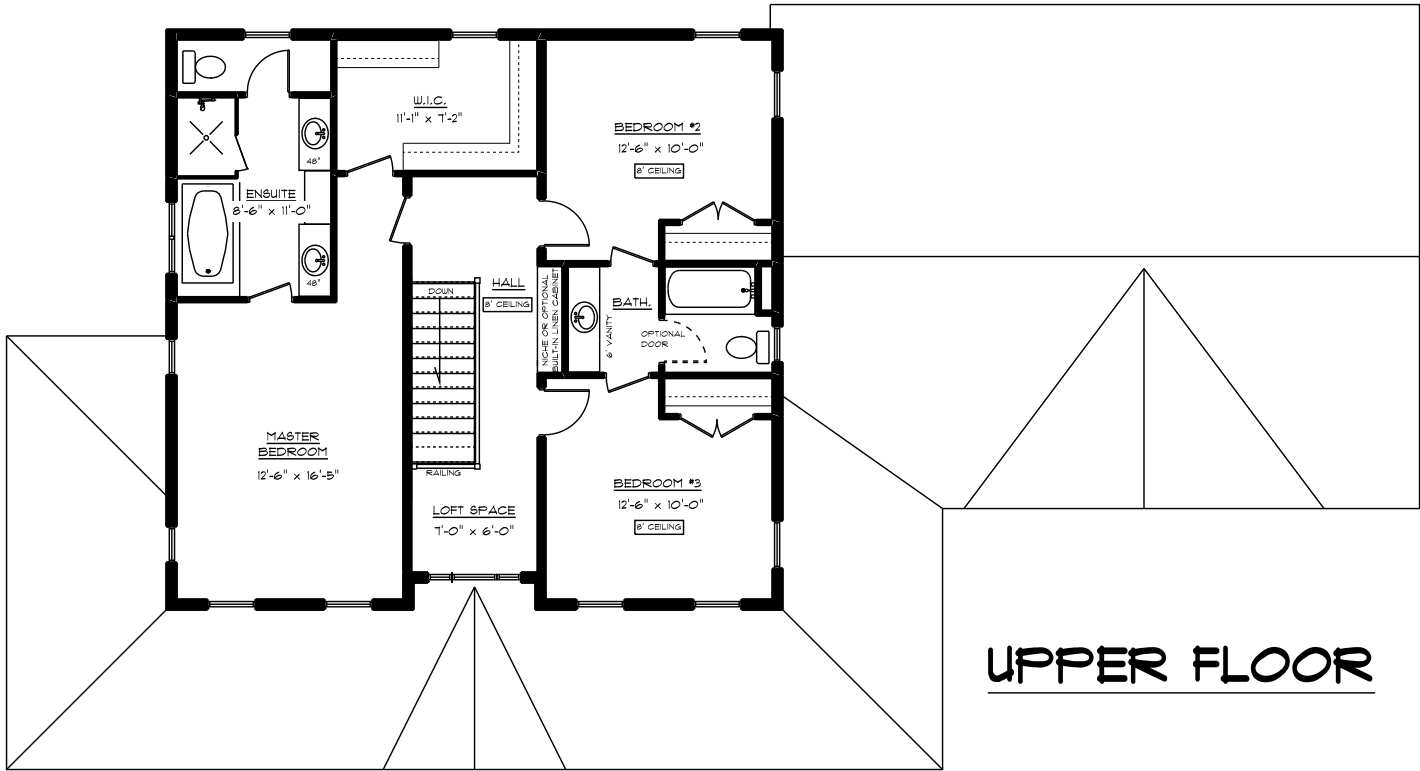

FRONT ELEVATION

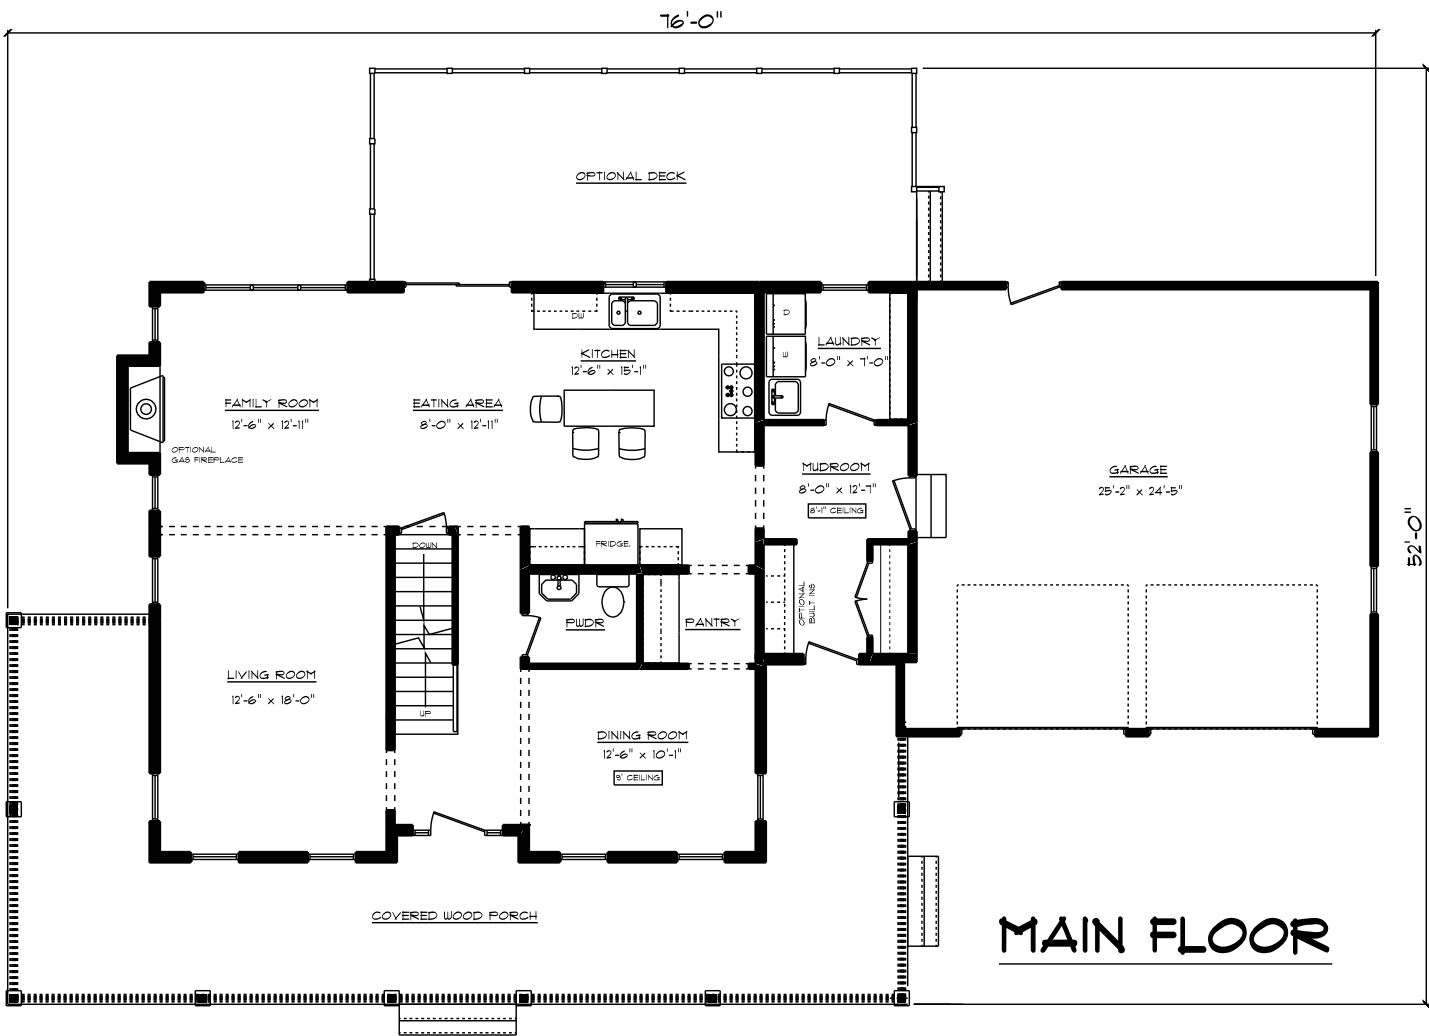

UPPER FLOOR