


Wilmott Bungalow



ARTIST CONCEPT



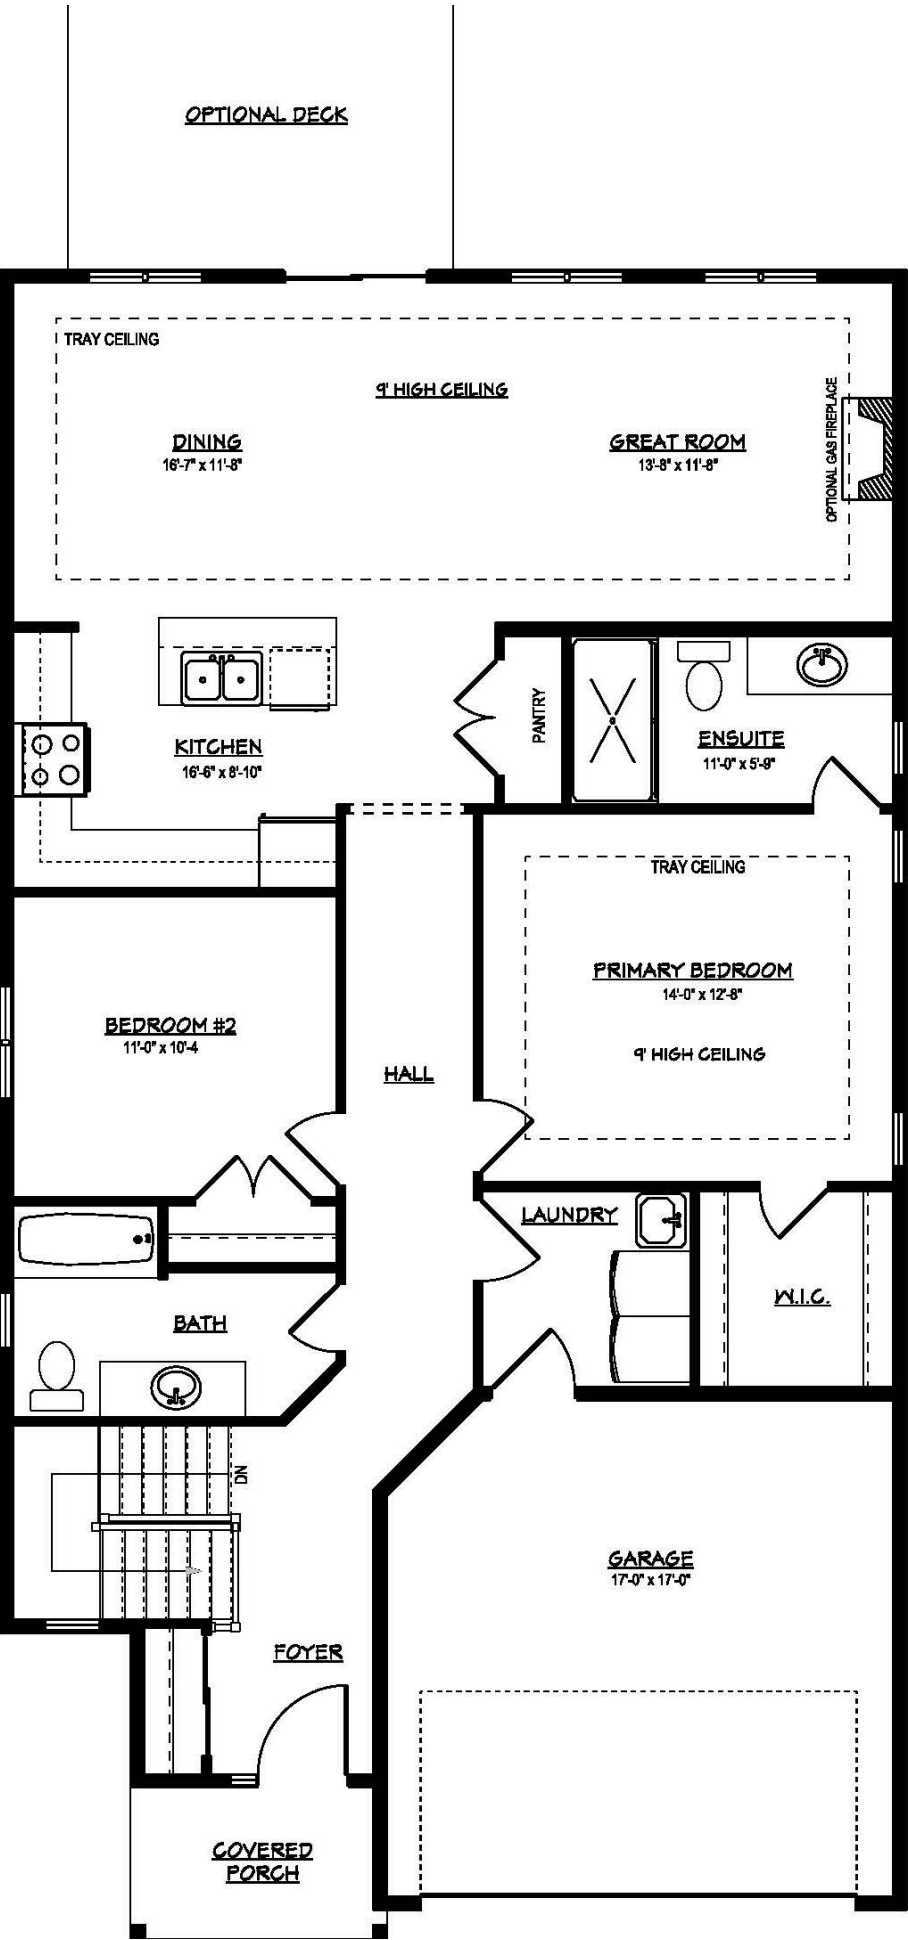

BUILDING EXCELLENCE



WESTGATE BRIGHTON