




**FRONT ELEVATION**

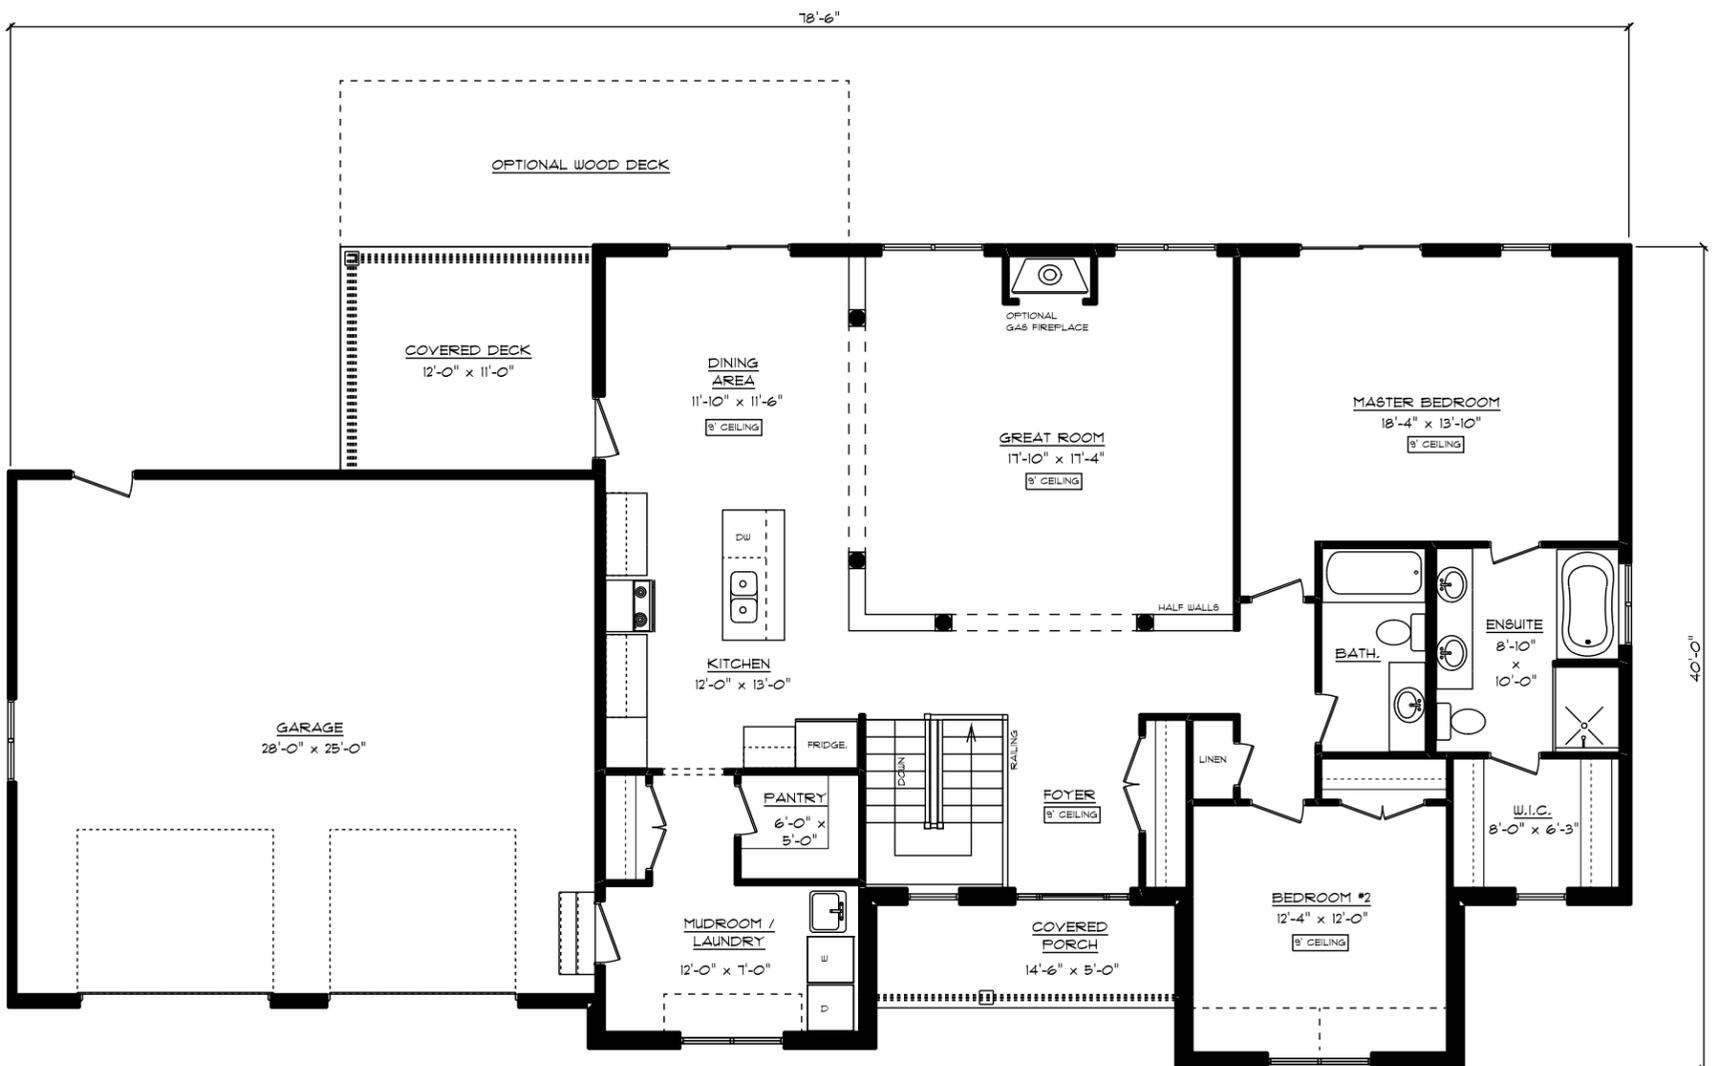

**MAIN FLOOR**